

**SCDHEC OFFICE OF OCEAN AND COASTAL RESOURCE MANAGEMENT
PERMIT APPLICATION PUBLIC NOTICE**

June 13, 2008

Permit Number: OCRM-08-135-E
Permit ID: 63541

The SCDHEC Office of Ocean and Coastal Resource Management has received an application for a permit for the alteration of a critical area. This application was submitted pursuant to the Coastal Zone Management Act (Act 123) of the 1977 South Carolina General Assembly. The application, in brief, is described as follows:

APPLICANT: Jack A. Eades
C/o WPC Inc.
1450 Fifth St. West
North Charleston, SC 29405

LOCATION: On and adjacent to an unnamed tributary of Long Creek at the end of Mutual Drive, Sylvan Shores, Charleston, Charleston County, South Carolina. TMS#: 310-09-00-001.

WORK: The work as proposed and shown on the attached plans consists of replacing a floodgate located on an existing 48" culvert within a critical area drainage ditch. The purpose of the proposed activity is for flood control, and to restore the stormwater management system for the Sylvan Shores subdivision to its original design.

This public notice is being distributed to all known interested persons and agencies to assist in developing facts on which a decision by OCRM can be based. Comments concerning the proposed work should be submitted in writing, setting forth sufficient detail to furnish a clear understanding of the reasons for support or opposition.


The decision to issue or deny a permit will be based on the individual merits of the application, the policies specified in the South Carolina Coastal Zone Management Act, and the considerations outlined in the State of South Carolina Coastal Zone Management Program. Interested parties who wish to be notified of final permit action must notify OCRM in writing of this request.


To assure review by OCRM, comments regarding this application must be received by OCRM on or before July 13, 2008. For further information please contact the project manager for this activity, Bill Eiser, at 843-953-0237.

PLEASE REPLY TO:

SCDHEC OFFICE OF OCEAN AND COASTAL RESOURCE MANAGEMENT
1362 McMillan Avenue, Suite 400
Charleston, South Carolina 29405

Please refer to P/N# OCRM-08-135-E

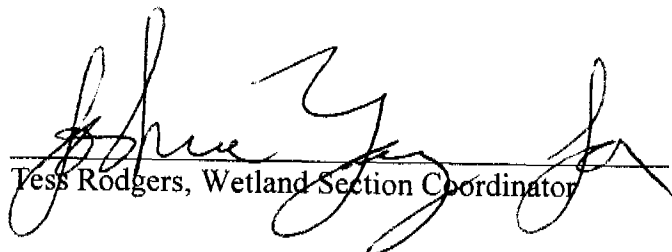
Tess Rodgers, Wetland Section Coordinator

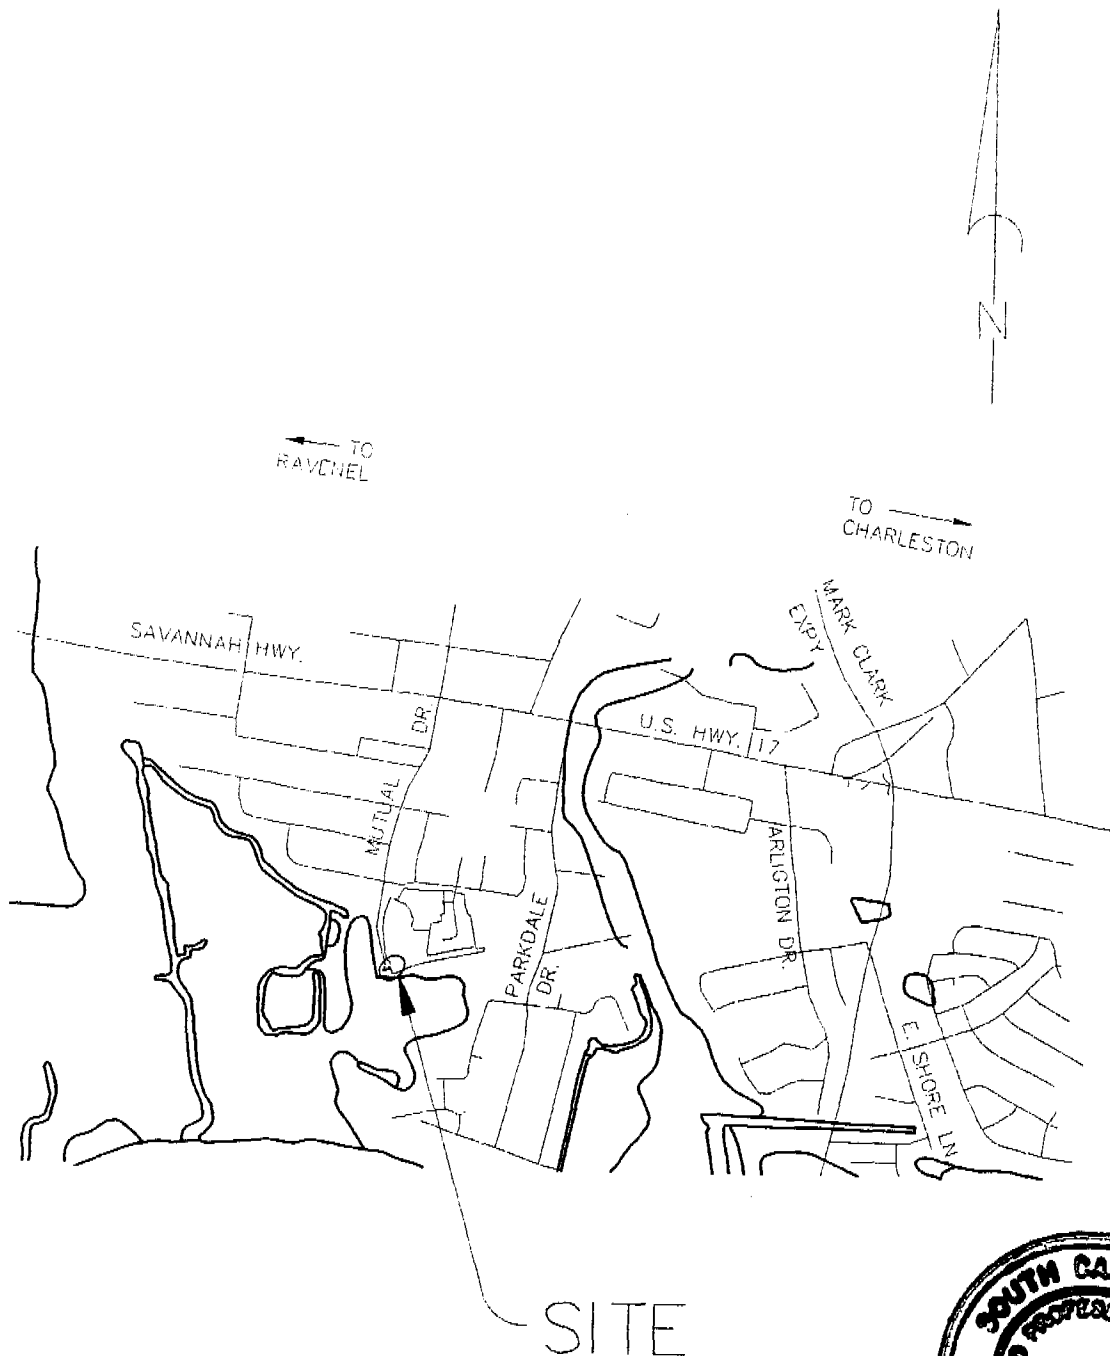


5-23-08




CONNOR ENGINEERING, INC.

Engineers — Surveyors — Planners
2587 Ashley River Road
Charleston, South Carolina 29414
Phone: 766-0462 Fax: 766-1001
Email: mail@connoreng.com

Project Title: Sylvan Shores Floodgate (Location Map)	
Project Location: Mutual Drive, Charleston, S.C.	
Applicant: Jack Eades c/o Connor Engineering	
Date: November 12, 2007	SCALE: NOT TO SCALE
Permit # 0CRM-08-135-E	Sheet 1 of 6

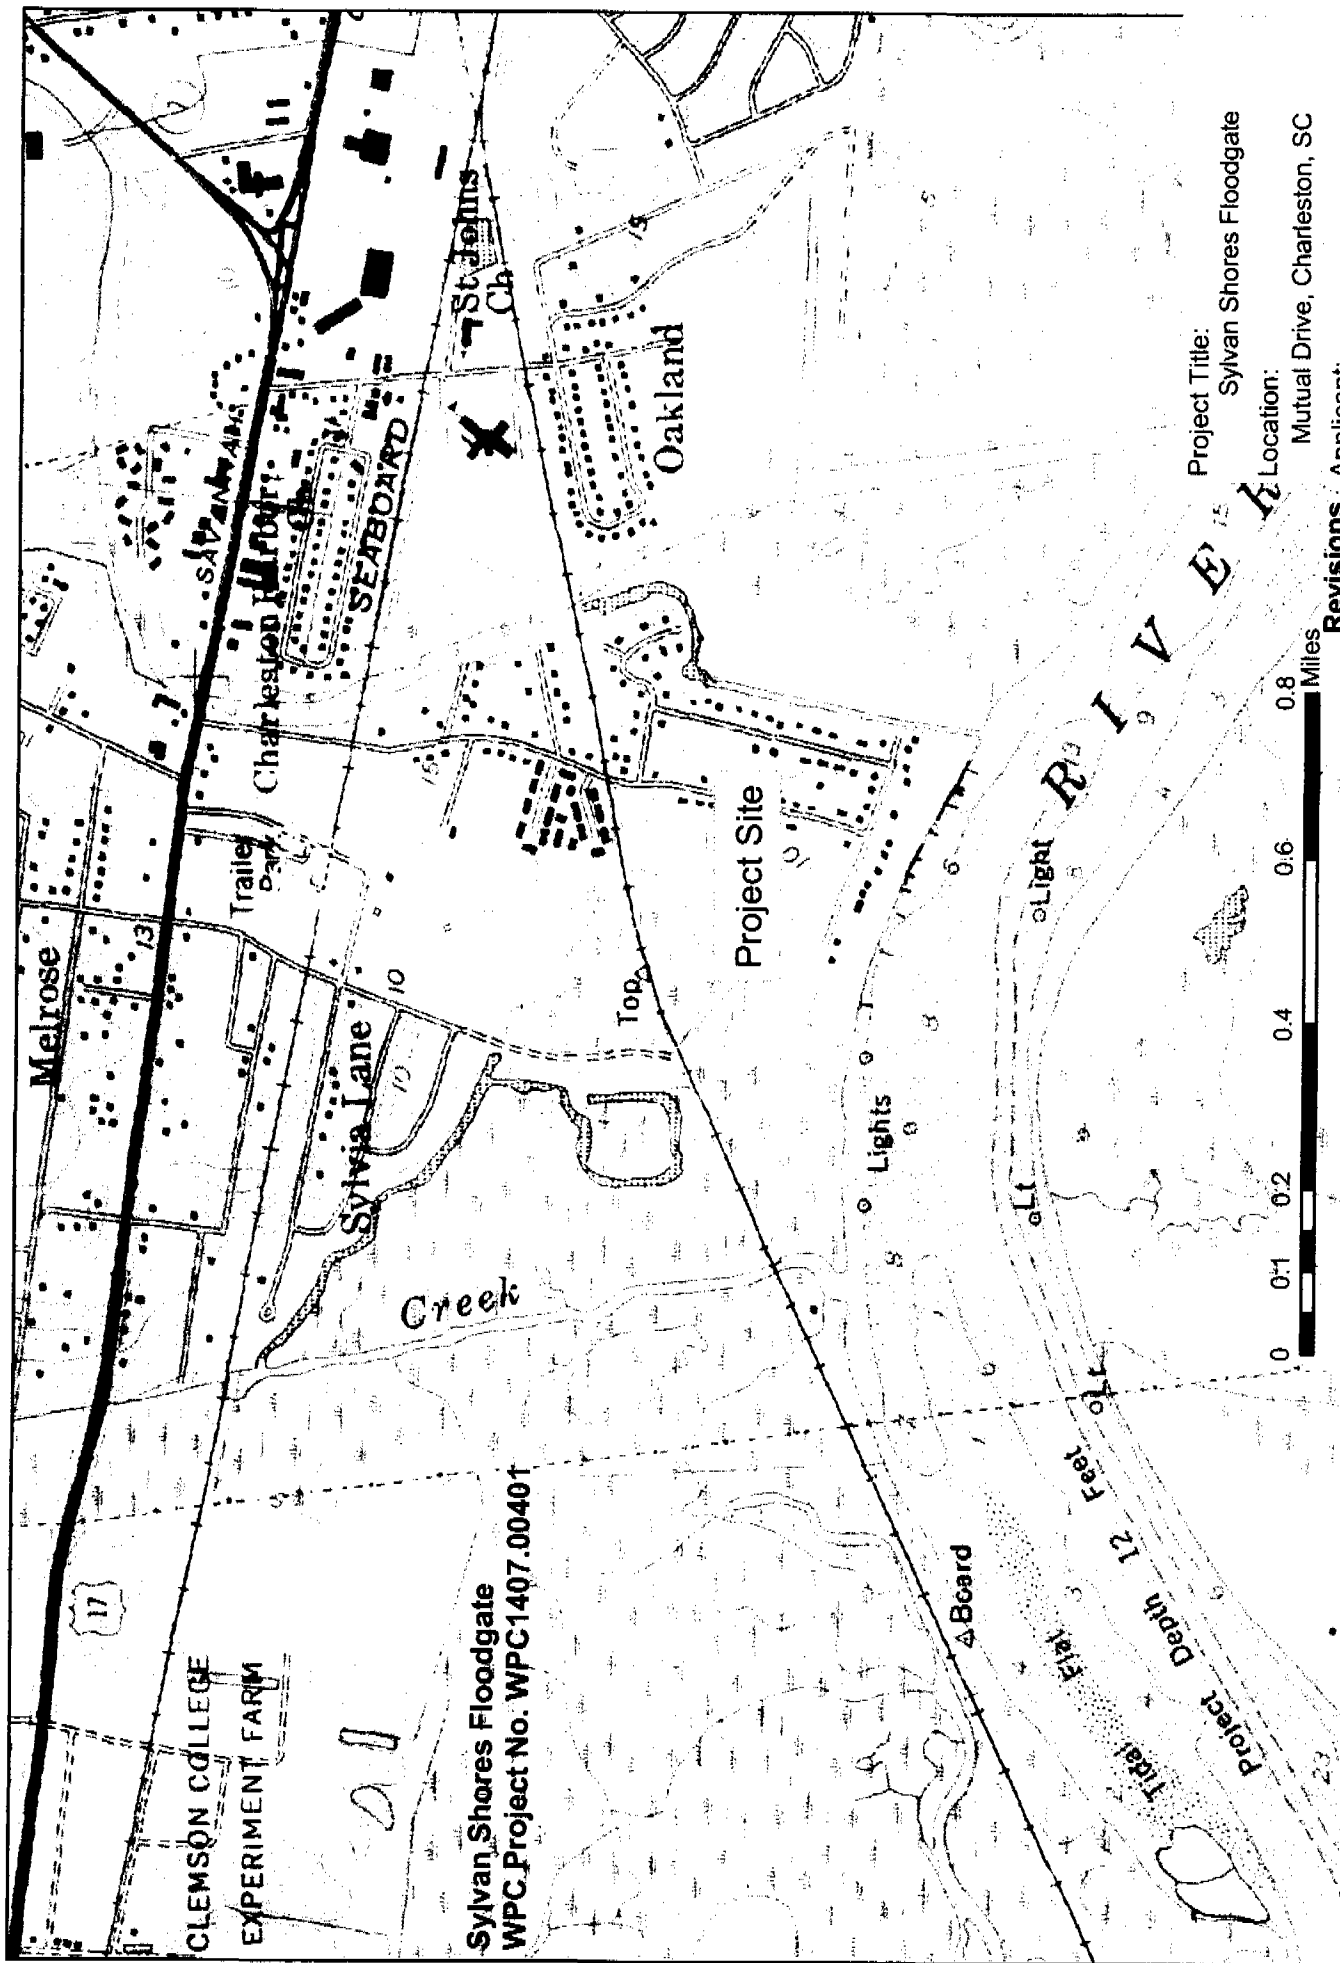

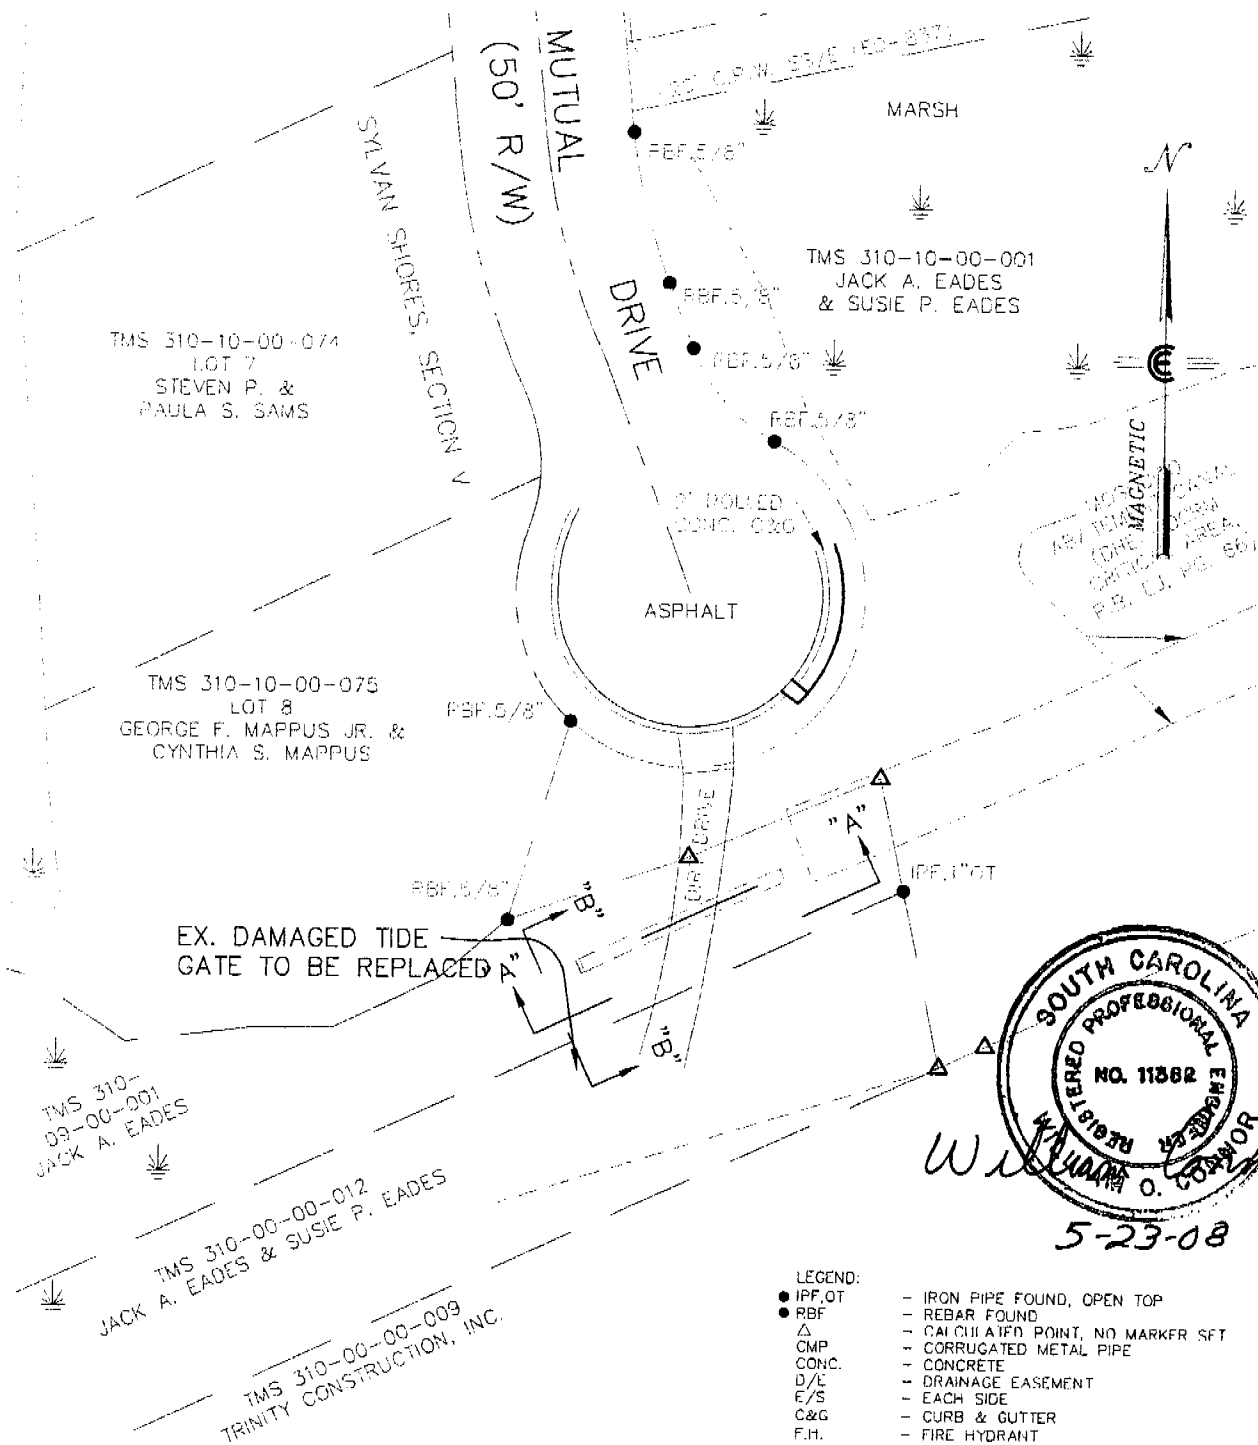


REFERENCE:

1. PLAT BY STANTEC CONSULTING SERVICES INC. DATED JANUARY 4, 2005, LAST REVISION MAY 18, 2005 AND RECORDED IN PLAT BOOK E, PAGE 66 IN THE CHARLESTON COUNTY R.M.C. OFFICE.

LEGEND:

- IPF, OT
 - RBF
 - △ CMP
 - CONC.
 - D/E
 - E/S
 - C&G
 - F.H.
 - HDP
 - SS
 - SS/E
 - SSMH
 - WM
 - W.V.
 - x7.2
 - x6.53
 -4
- IRON PIPE FOUND, OPEN TOP
 - REBAR FOUND
 - CALCULATED POINT, NO MARKER SET
 - CORRUGATED METAL PIPE
 - CONCRETE
 - DRAINAGE EASEMENT
 - EACH SIDE
 - CURB & GUTTER
 - FIRE HYDRANT
 - HIGH DENSITY POLYETHYLENE PIPE
 - SANITARY SEWER LINE
 - SANITARY SEWER EASEMENT
 - SANITARY SEWER MANHOLE
 - WATER METER
 - WATER VALVE
 - EXISTING GROUND SURFACE ELEVATION
 - EXISTING HARD SURFACE ELEVATION
 - EXISTING CONTOUR ELEVATION

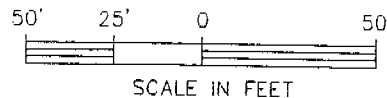

CONNOR ENGINEERING, INC.

Engineers — Surveyors — Planners
2587 Ashley River Road
Charleston, South Carolina 29414
Phone: 766-0462 Fax: 766-1001
Email: mail@connoreng.com

Project Title: Sylvan Shores Floodgate
(Plan View)

Project Location: Mutual Drive, Charleston, S.C.



Applicant: Jack Eades c/o Connor Engineering

Date: November 12, 2007

SCALE: 1" = 50'


Permit # OCRM-08-135-E

Sheet 4 of 6

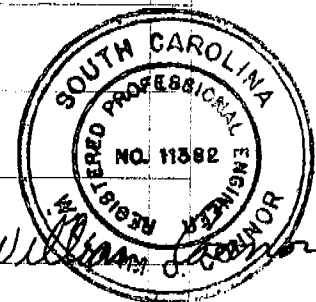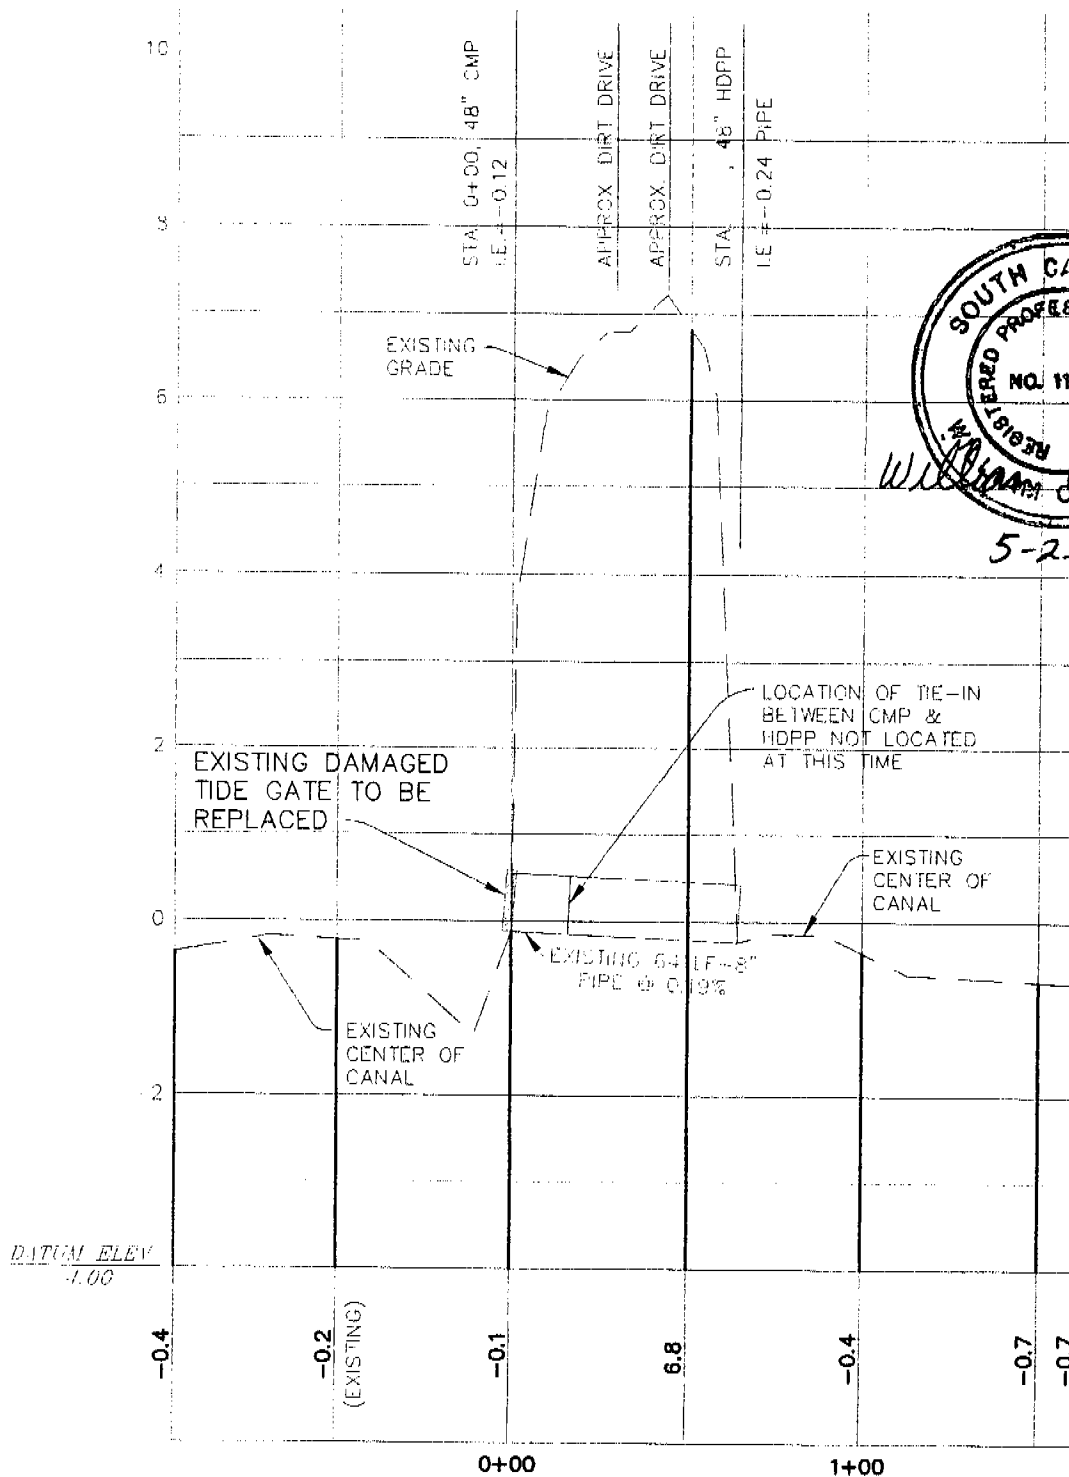

PROFILE SECTION "A" - "A"

SCALE: 1"=50' HORZ., 1"=2' VERT.

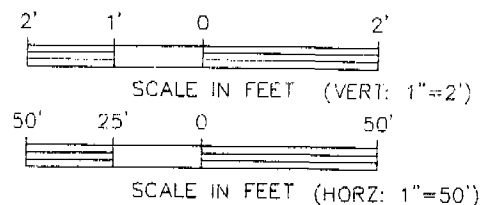


CONNOR ENGINEERING, INC.

Engineers — Surveyors — Planners
 2587 Ashley River Road
 Charleston, South Carolina 29414
 Phone: 766-0462 Fax: 766-1001
 Email: mail@connoreng.com


Project Title: Sylvan Shores Floodgate (Profile Section "A" - "A")	
Project Location: Mutual Drive, Charleston, S.C.	
Applicant: Jack Eades c/o Connor Engineering	
Date: November 12, 2007	SCALE: AS SHOWN
Permit # OCRM-08-135-E	Sheet 5 of 6

STA. 0+00

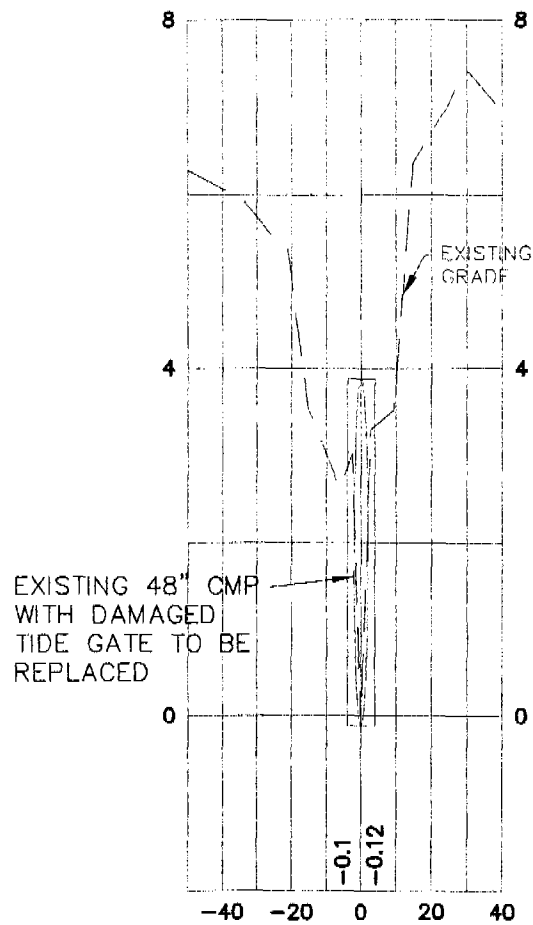

CROSS SECTION "B" — "B"

SCALE: 1"=50' HORZ.
1"=2' VERT.

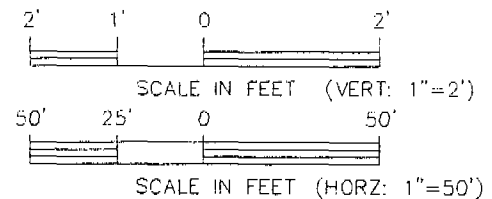

CONNOR ENGINEERING, INC.

Engineers — Surveyors — Planners
2587 Ashley River Road
Charleston, South Carolina 29414
Phone: 766-0462 Fax: 766-1001
Email: mail@connoreng.com

Project Title: Sylvan Shores Floodgate (Cross-Section "B" — "B")	
Project Location: Mutual Drive, Charleston, S.C.	
Applicant: Jack Eades c/o Connor Engineering	
Date: November 12, 2007	SCALE: AS SHOWN
Permit # OKRM-08-135-E	Sheet 6 of 6